



# Proja dibistana Zarokê Kobanê / School project for kids of Kobanê

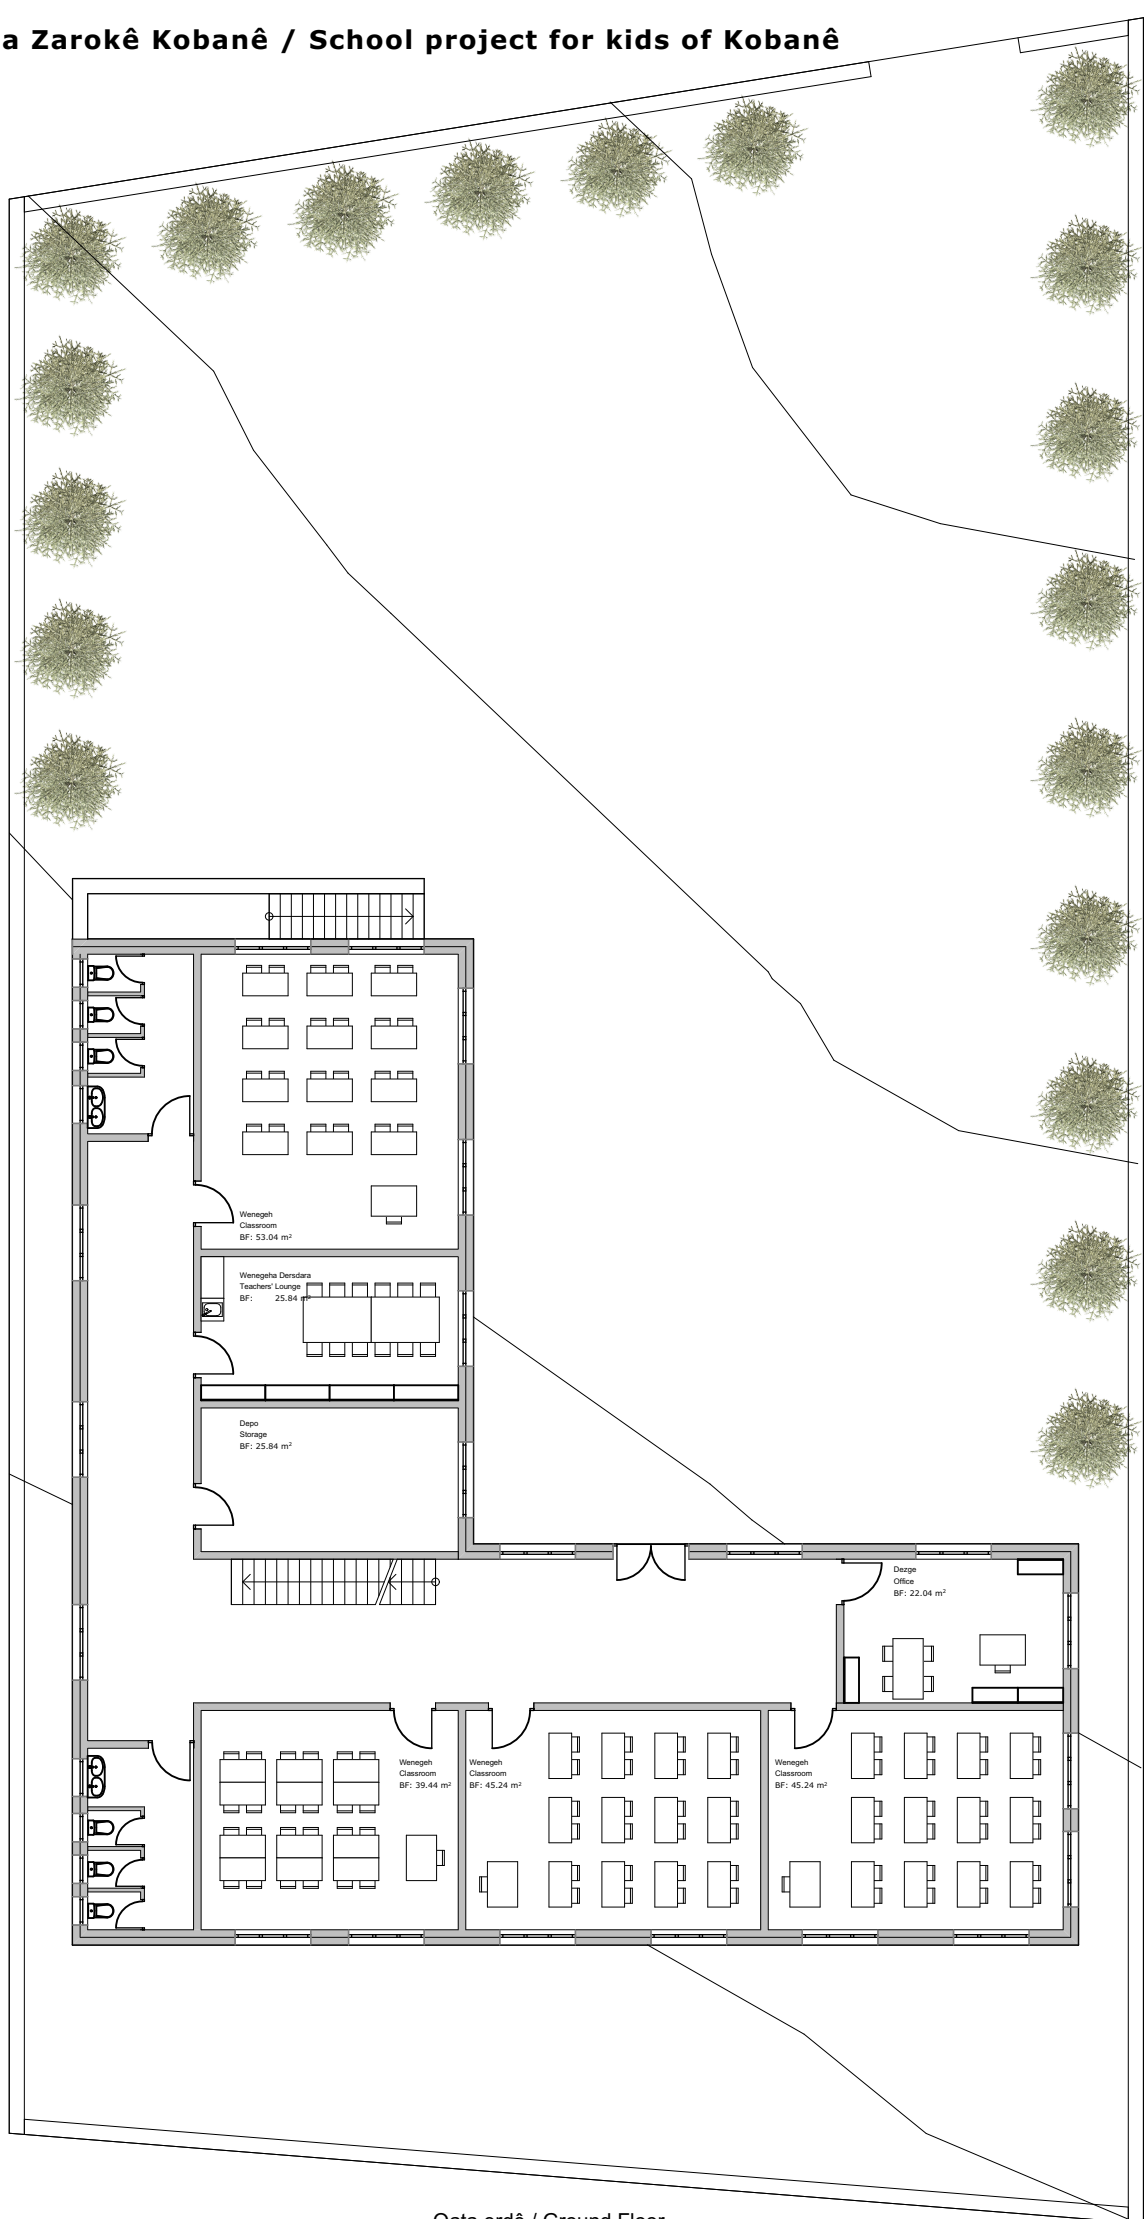


# Proja dibistana Zarokê Kobanê / School project for kids of Kobanê

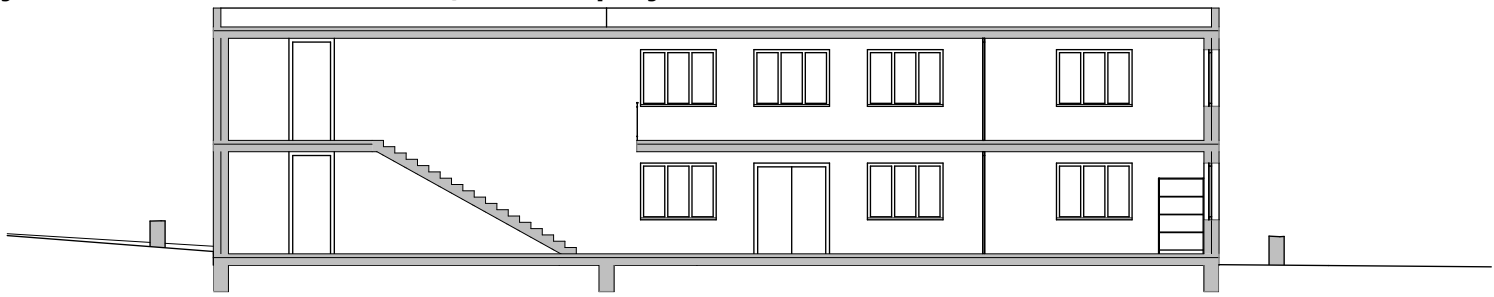

S-01

Jêkir / Section 1-1


1:200

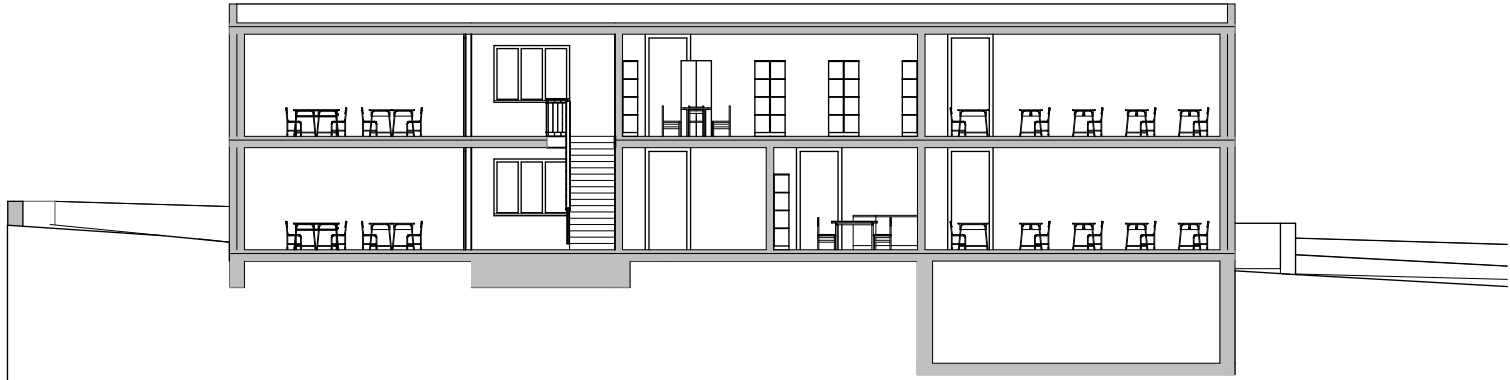

S-02

Jêkir / Section 2-2

1:200

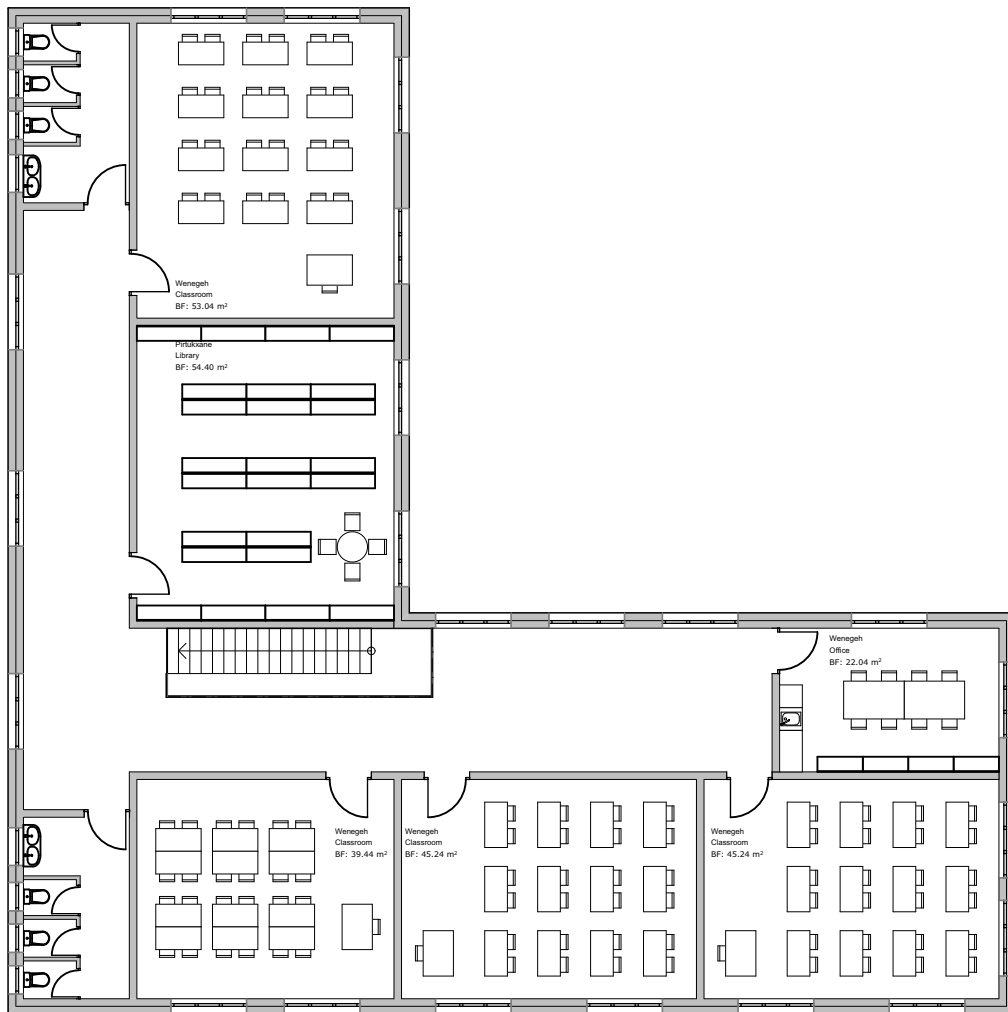


1.

Qata 1 / first Floor


1:200

Proja dibistana Zarokê Kobanê / School project for kids of Kobanê

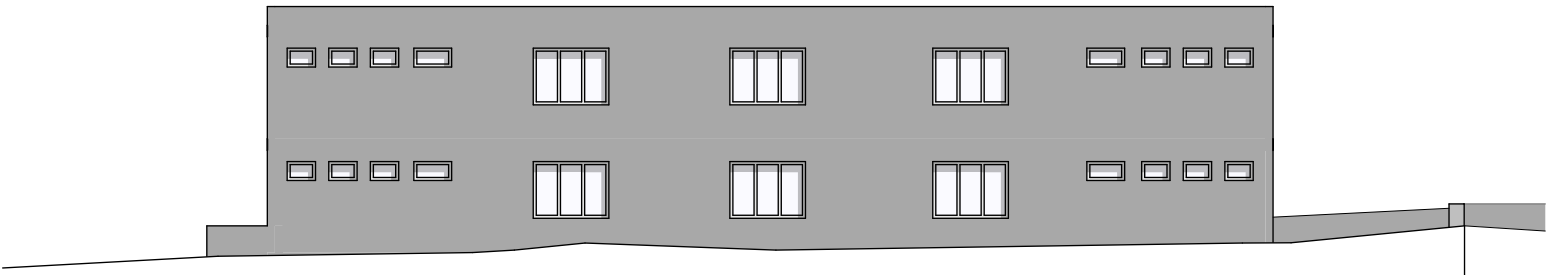


Bermala Rojava / Westface

1:200

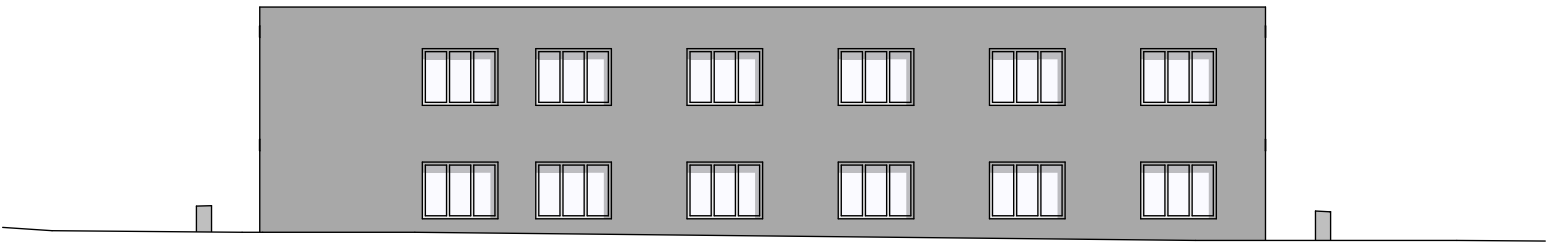

Barmala Bashur / Southface


1:200

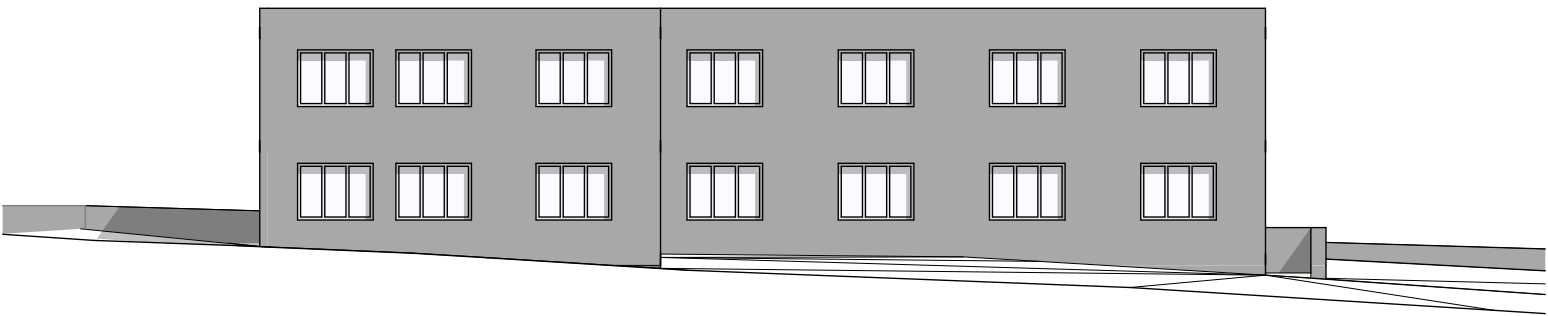

Ostfassade

Bermala Rojhilat / Eastface

1:200

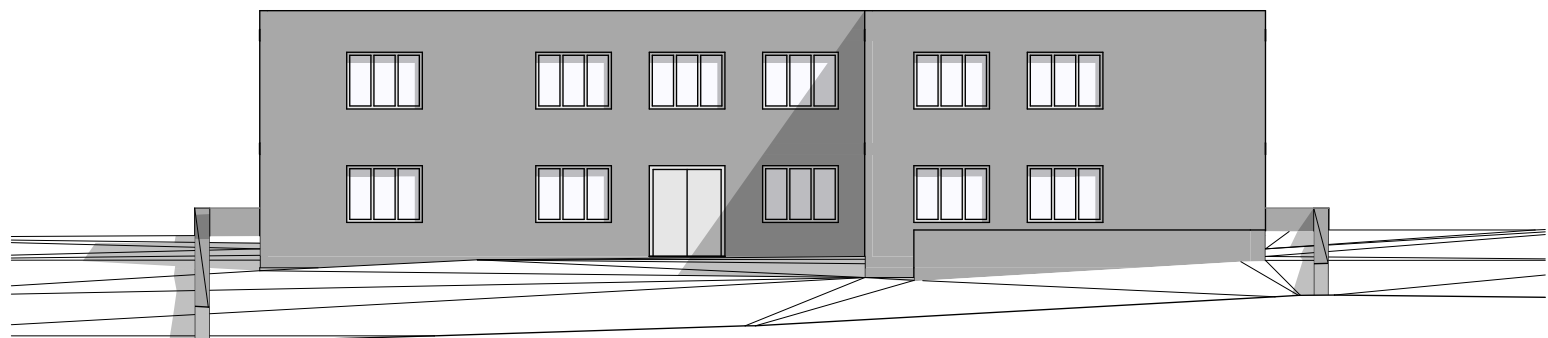

Bermala Bakur / Northface

1:200